
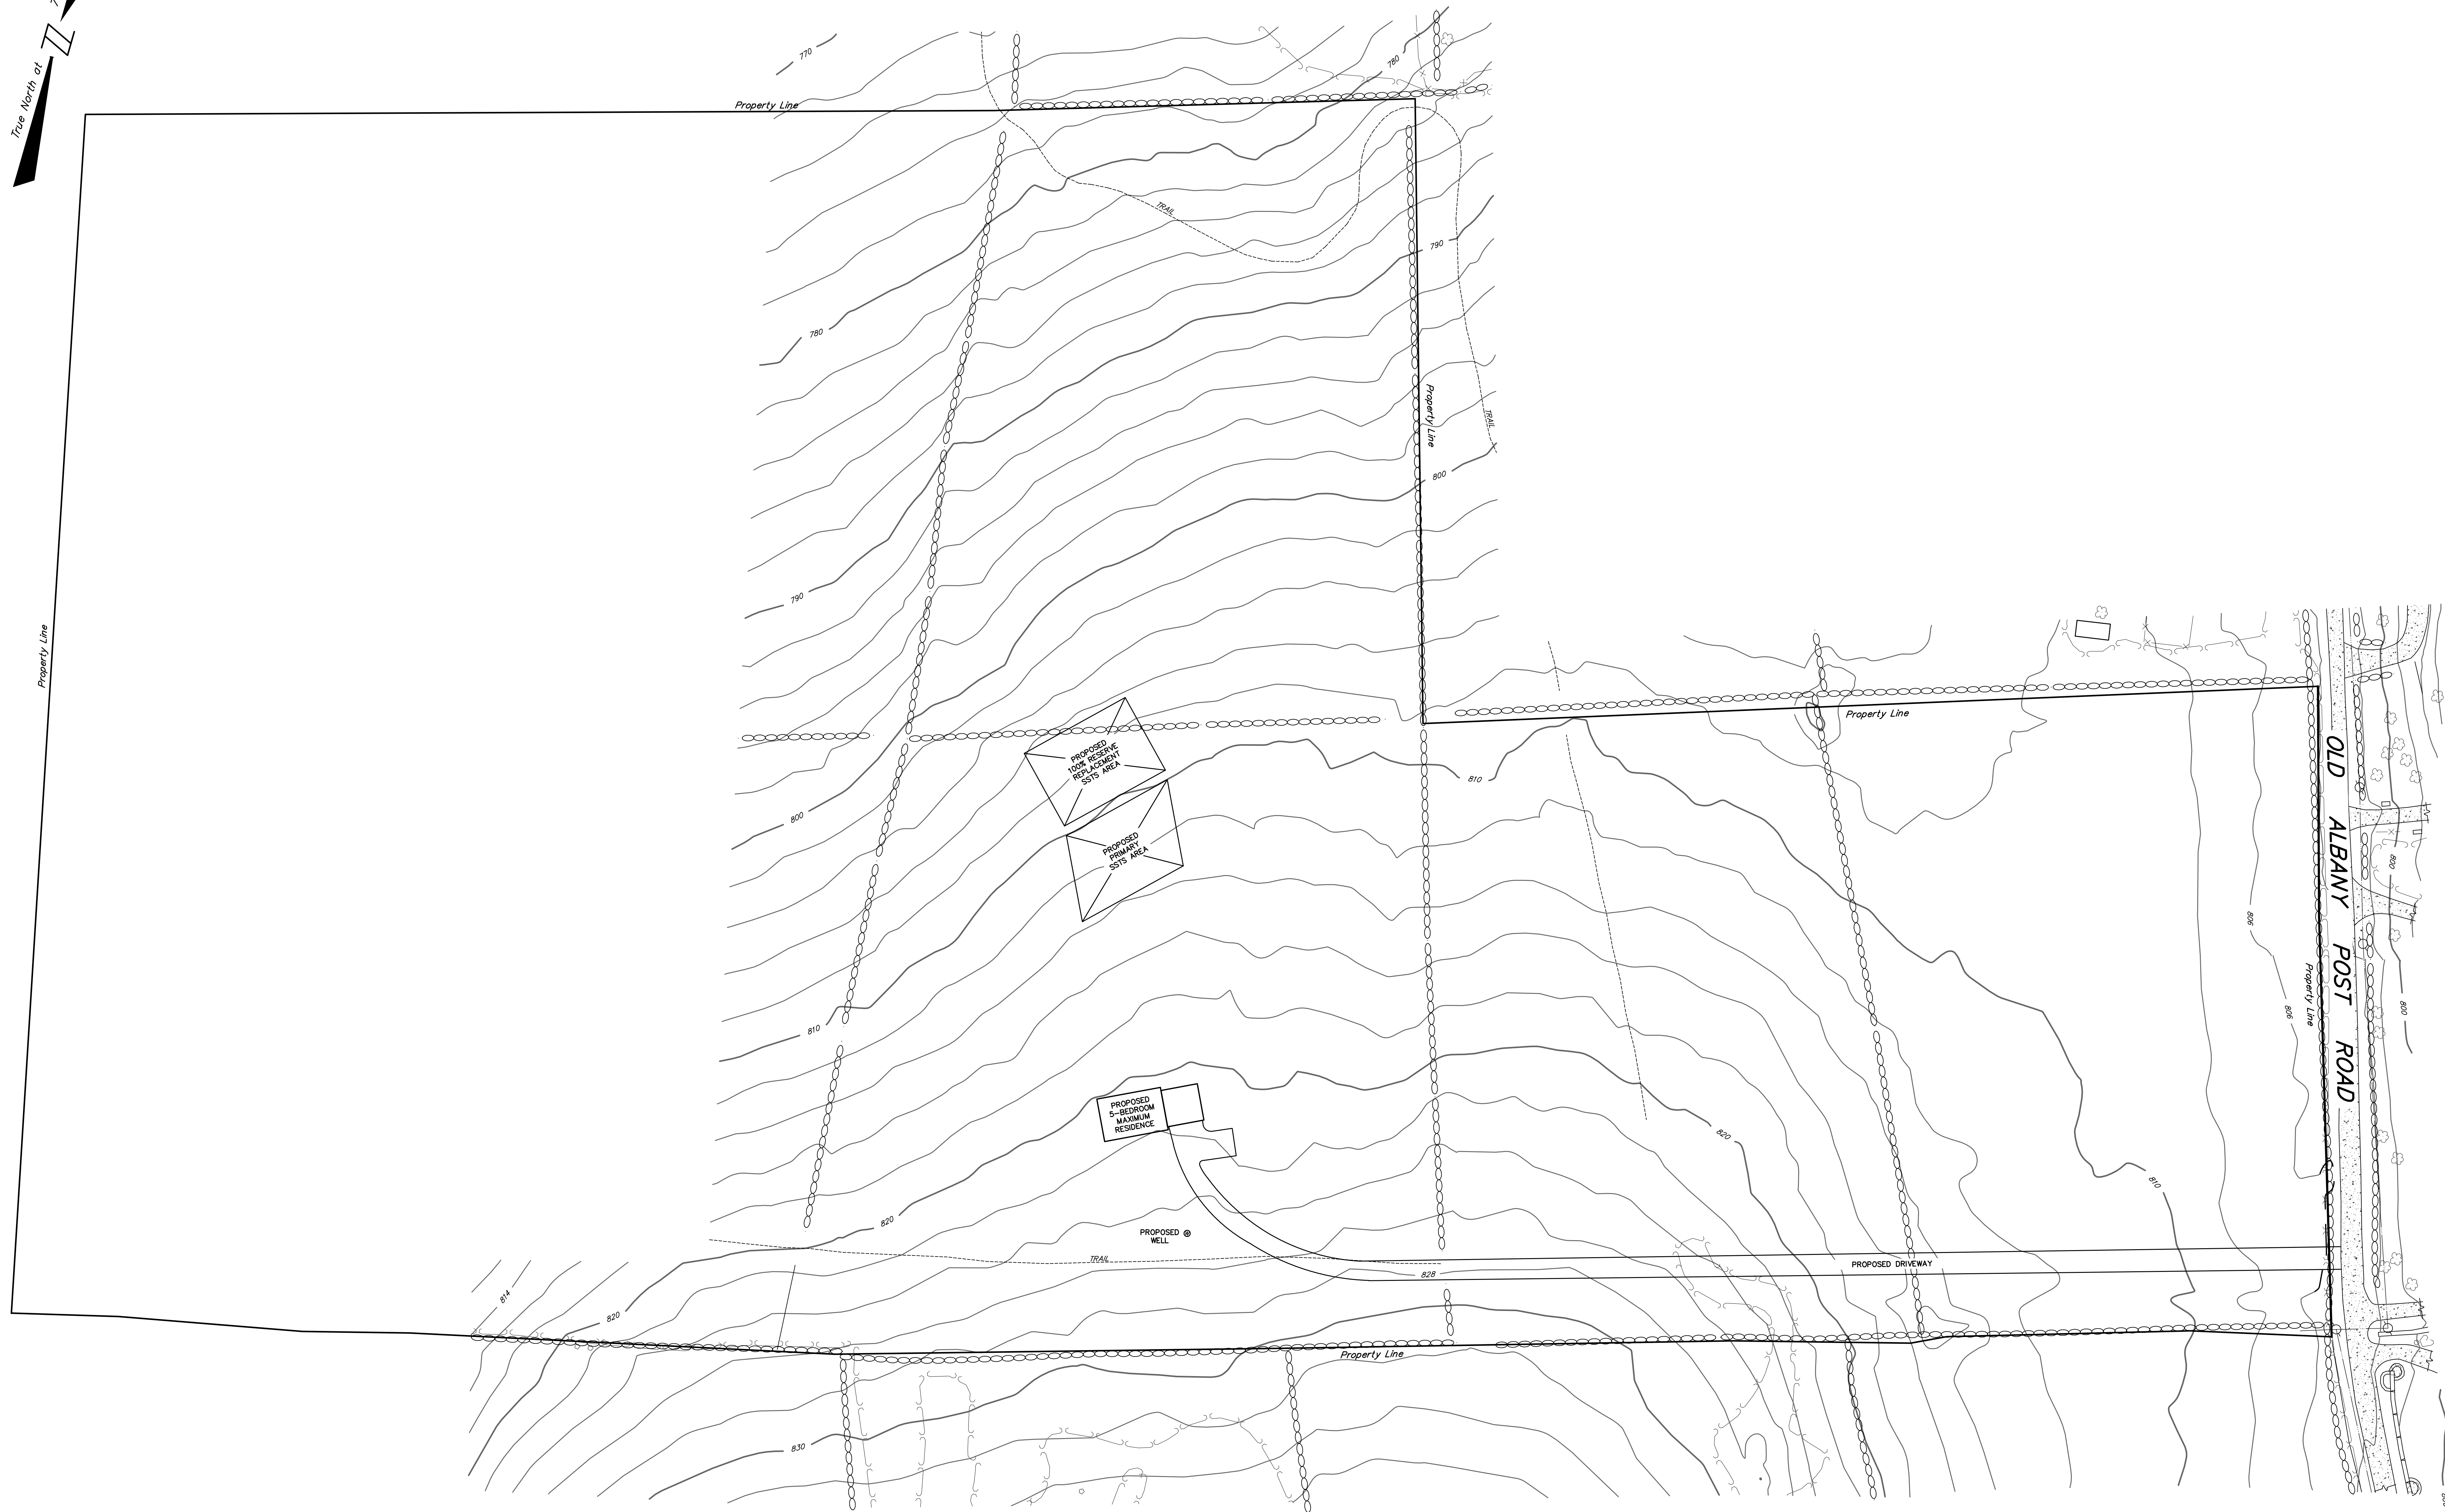


LEGEND	
○	BUSH
○	BUSHES
— 350 —	CONTOUR LINE
—	HEDGES
■	MAIL BOX
□	POLE
—+—	RETAINING WALL
50.8	SPOT ELEVATION
○	TREE (CONIFER)
○	TREE (DECIDUOUS)
—	TREELINE


B&W Drawing No. TP26358__R01_V17

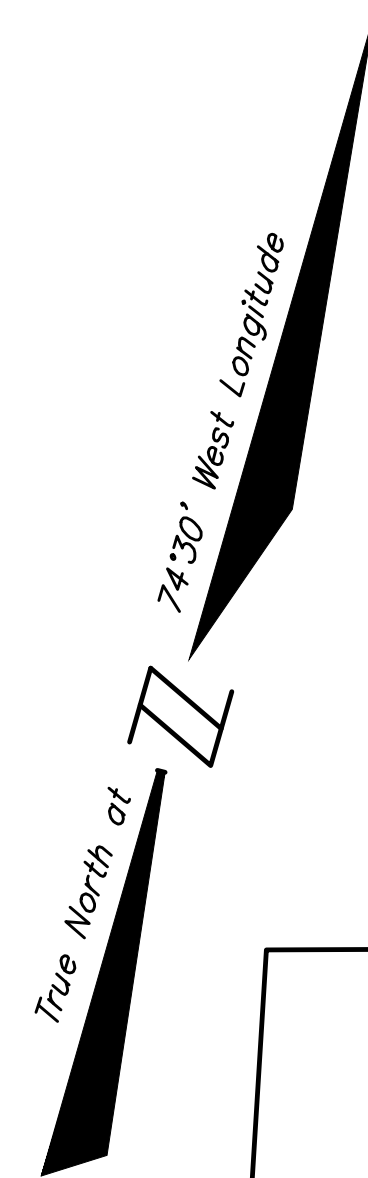

- Notes
1. COPYRIGHT "2022" by BADEY & WATSON, Surveying & Engineering, P.C. All Rights Reserved. Unauthorized duplication is a violation of applicable laws.
 2. Unauthorized alteration or addition to a document prepared by a licensed land surveyor is a violation of Section 7209, Subdivision 2 of the New York State Education Law.
 3. Underground improvements, if any, are not shown hereon.
 4. The topographic data hereon was compiled photogrammetrically from aerial photographs dated April 14, 2003. The photo scale was 1 inch to 550 feet. The compilation scale was 1 inch to 50 feet.
 5. The vertical datum hereon is North American Vertical Datum of 1988 (NAVD 1988).
 6. The meridian and coordinate values hereon refer to New York State Coordinate System, East Zone (NAD-1983) expressed in feet.

MAP OF PROPERTY
 PREPARED FOR
RUTH DAIN ESTATE, LLC
 SITUATE IN THE
TOWN OF PHILLIPSTOWN
PUTNAM COUNTY
 NEW YORK

SCALE 1 in. = 40 ft. AUGUST 16, 2022
 GRAPHIC SCALE

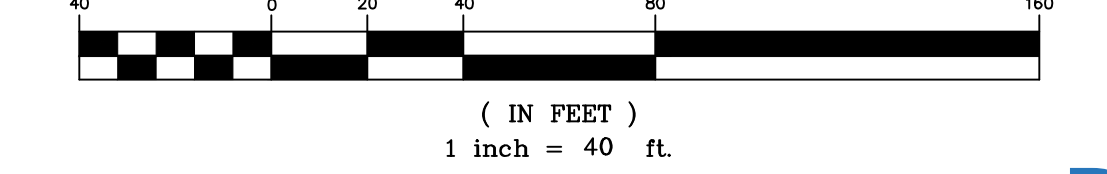

BADEY & WATSON
 Surveying & Engineering, D.P.C.

PRINTED
 August 16, 2022

BADEY & WATSON
 Surveying & Engineering, D.P.C.

Drawing Name: MP26358__R01_V22 Layout: MAP
 Checked by: JWR
 Spell checked by: MEY
 Drawn by: MEY
 T.M. : 50-2-2
 W.C. No. 26358

3063 Route 9
 Cold Spring, NY 10516
 www.Badey-Watson.com
 845.265.9217
 877.3.141.993 (Toll Free)

